



KEY PLAN

DATE:

JULY 20, 2010

REVISION	REVISION
7-20-2010	Mary - new design
X	X
X	X
X	X
X	X
X	X
X	X


GRAPHIC SCALE(S)

BUILDING NAME	NMNH
ADDRESS	10 ST & CONSTITUTION AVE, NW WASHINGTON, DC
GALLERY	HALL 11

SEC PROJECT TITLE	CYPRUS
SEC PROJECT NUMBER	# 100-09-07
CLIENT PROJECT NUMBER	

DRAWING TITLE	WC.09.04, WC.09.05		
DRAWING TYPE	PLAN, ELEVATIONS		
WORKING STAFF	MB	MB	MB
DESIGNED BY		DRAWN BY	CHECKED BY

SHEET NO.	EX	01	18
OF	DISCIPLINE	TYPE	SEQUENCE

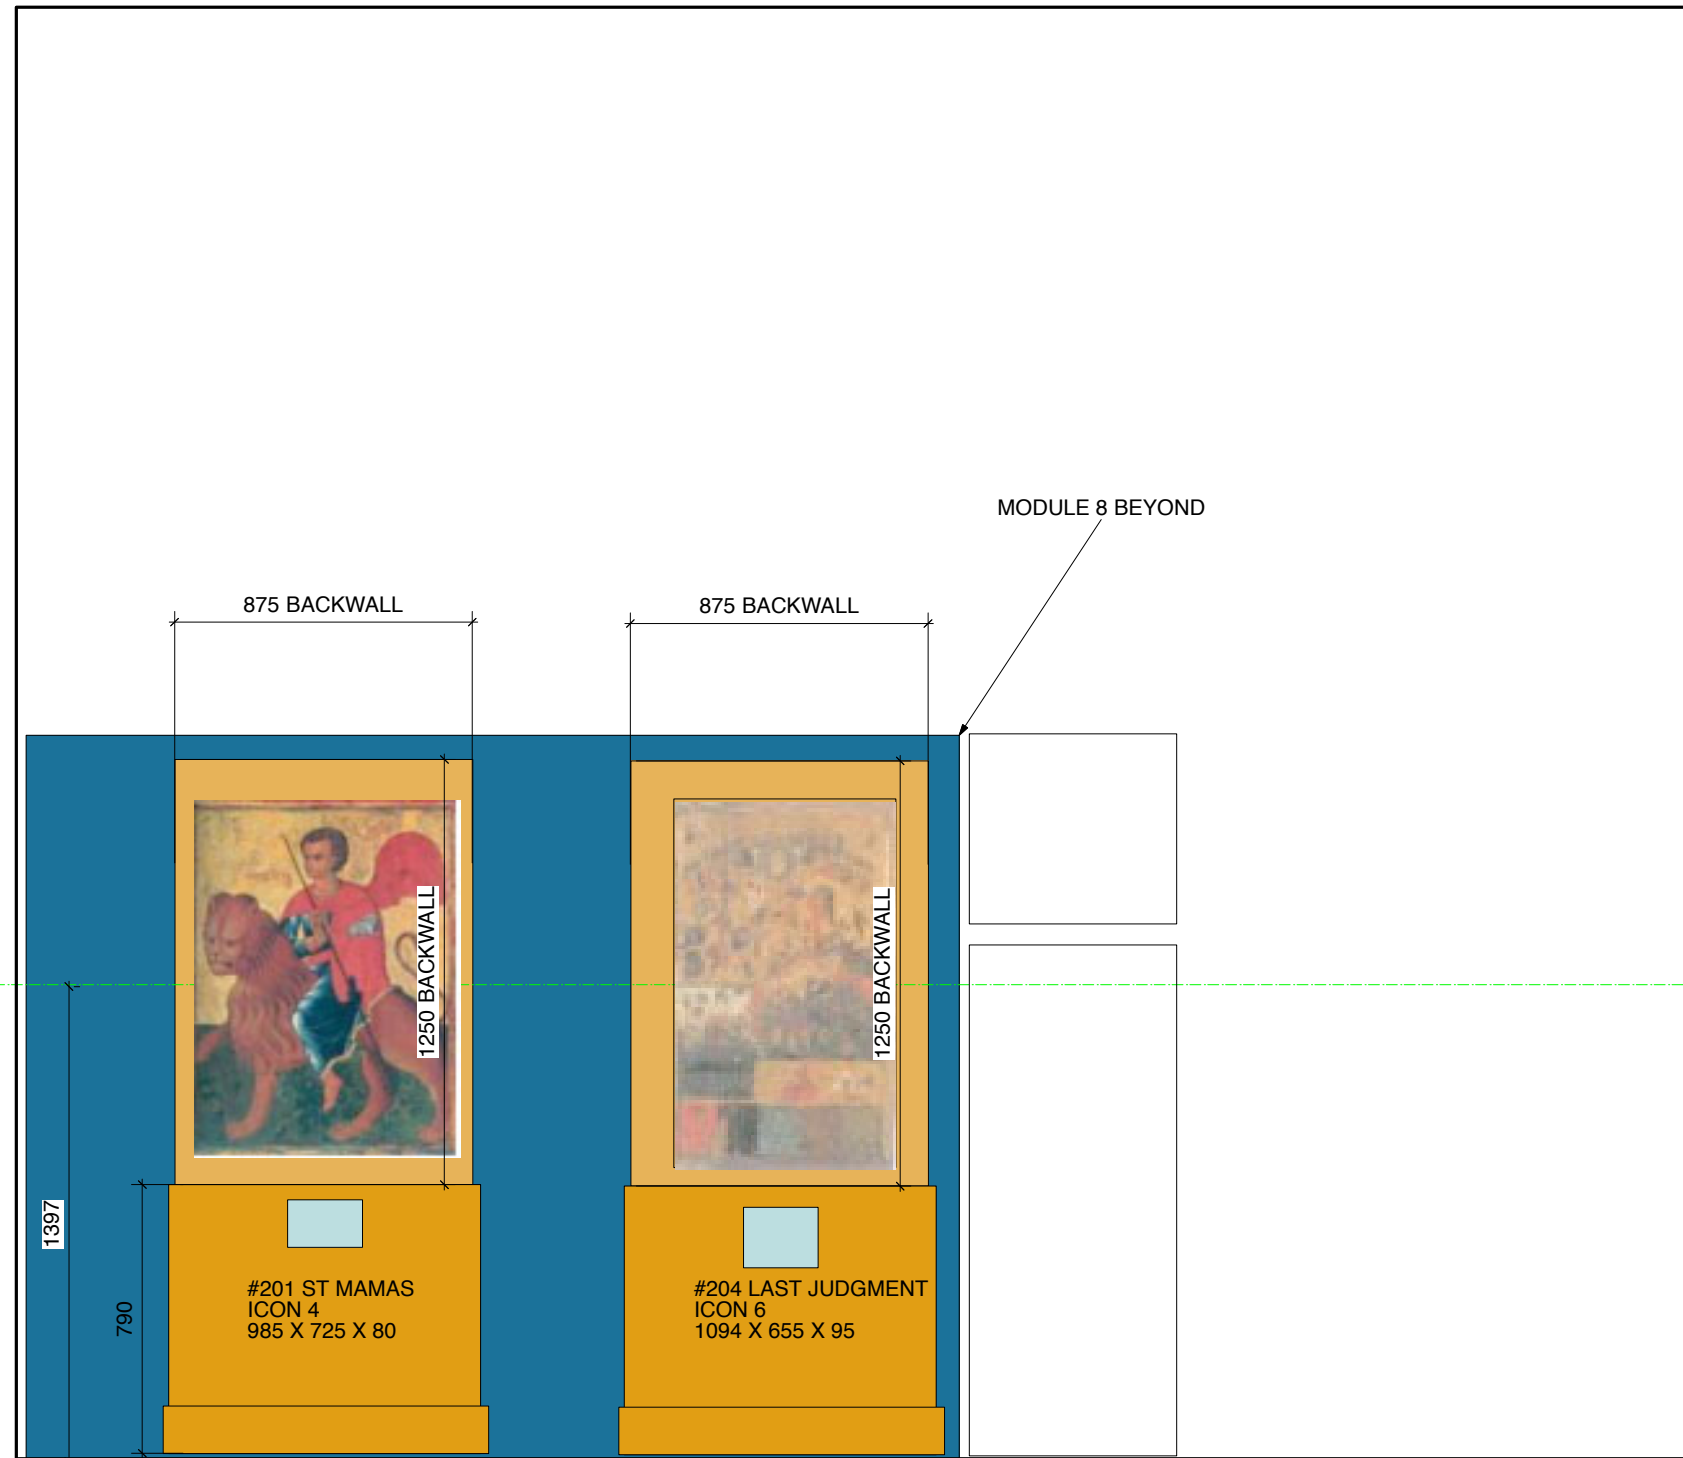

SIDE ELEVATION

1 **WC09.04**
01.18 S: 1:10

OBJECTS IN WC09.04:
201: ICON 4 ST MAMAS

2 **WC09.05**
01.18 S: 1:10

OBJECTS IN WC09.05:
204: ICON 6 LAST JUDGMENT